




ARCHITECTURE | DRAFTING | INTERIORS



1:500 1:1000 1:2000 1:3000 1:4000 1:5000 1:6000 1:7000 1:8000 1:9000 1:10000

NOTE: Builders to confirm
exact locations for grab
rails and step nosing.

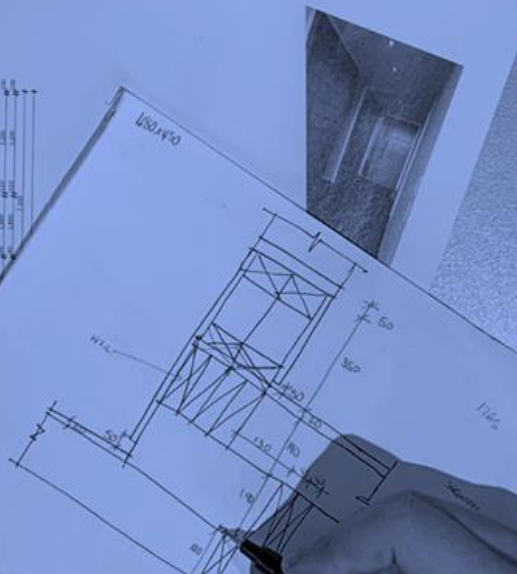

CONTENTS

ABOUT US

WHAT WE DO

OUR PROJECTS

CONTACT US





North Island Branch



RACHEL CLEVERLY
Creative Director



JAMIE-LEE DOHERTY
Architectural Designer



TIM SEWELL
Architectural Designer



KELSEY KARL
Architectural Designer



MARIA MOLISI
Architectural Technician

ABOUT US

C2 Design were founded in 2015 by Architectural and Interior designer, Rachel Cleverly. Since then, we have quickly grown and established ourselves in this booming building scene. Rachel is now backed by a team of draughters and designers, working together to create beautiful spaces for a wide range of clients. Fast and accurate turnaround is the key to our success.

WHY US?

When you have a project ahead of you, whether it be a new home, renovation or commercial venture, you can trust us to deliver something to be proud of. We are passionate about creating stylish, practical solutions which meet your brief and exceed your expectations. We will ensure your project runs smoothly so you can sit back and enjoy seeing your dream rising from the ground to completion.

“Creating stylish, livable designs that exceed your expectations”

We have recently opened a South Island Branch



EMILY LORD
Senior Architectural Designer

OUR PROCESS

1. Client Meetings

To begin the process, we meet with you on site to discuss your ideas and needs. This helps us to gain an understanding on the scope of your project. We then go away and begin to gather the necessary information for us to create a concept for you.

2. Concept Design


Once a concept plan is created, we present this to you for your feedback. We then discuss the aspects of the plan that you like and also the changes you may want to make. We then refine this until it is just right.

3. Detailed Design

When we have your approval on the concept, we then begin to turn these into working drawings. These are detailed drawings that show how the project is to be constructed. Once completed, we will then present these to you again for final checking.

4. Consents

After you give us the go ahead, we then collate all the drawings and documentation and will complete an application for building consent (and Resource Consent if required). When your building consent is accepted, construction may begin.

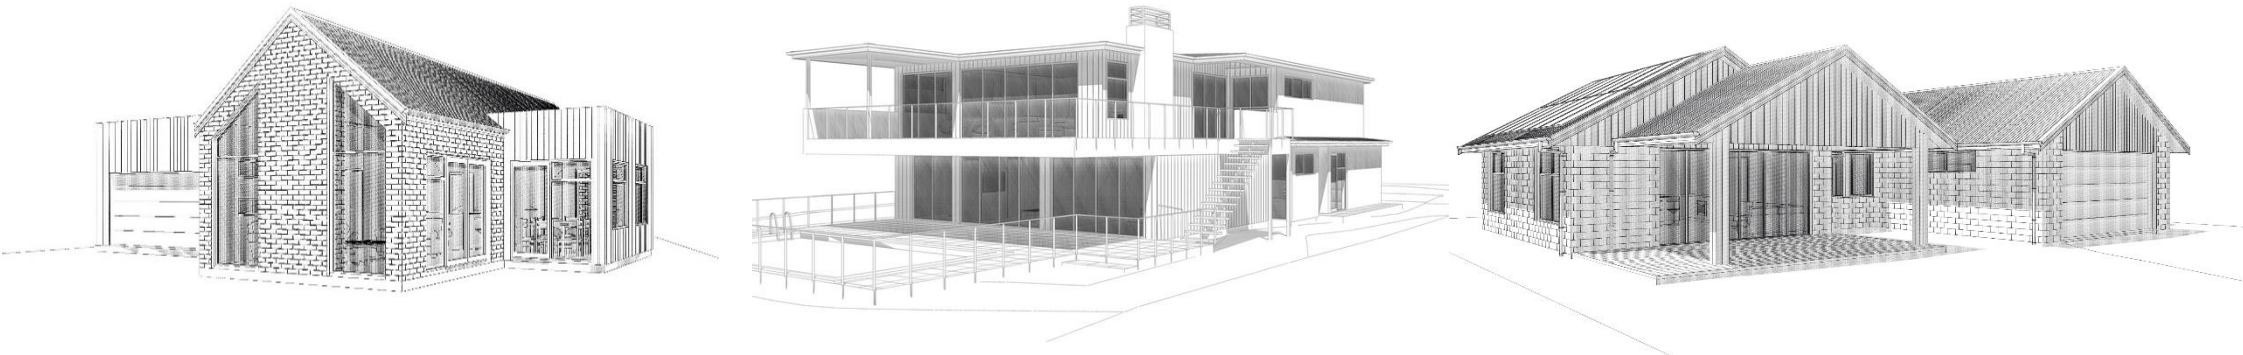

WHAT WE DO

RESIDENTIAL

Architecturally designed homes



COMMERCIAL

Thoughtfully designed commercial spaces



RENOVATIONS

Interior and exterior makeovers



INTERIORS

Interior design and commercial fit outs



OUR PROJECTS

RESIDENTIAL



Pitau Road

This 188sqm, two storey residential dwelling was designed to fit a very tight, rear section. The internal and external orientation of the living area and the large windows were a key factor to maximise the North West sun angles and spectacular views of Mt Maunganui. With the addition of a raftered ceiling and a skylight, there is a huge sense of light and space.





Oceanbeach Road

This spectacular beach front house was designed to accommodate all the family. With multiple living areas, indoors and out. It can be used as a large 5 bedroom family home or closed off and rented out with its own minor dwelling, becoming a 3 bed and a 2 bed home.





Pahoia Road

This house was designed for a Navigation Homes client and it took Bronze in the Master Builders House of the Year Awards 2019! It's a stunning 184sqm, single level home with open plan living areas and a covered alfresco dining area outside.





Navigation Homes Showhome


We had the pleasure of designing this showhome for Navigation Homes. It is a welcoming and warm 3 bedroom home with open plan living and large doors leading to the outside areas. The reclaimed brick exterior was chosen to contrast with the black claddings on the chimney and roof.





Showhome

This showhome is located in the high end subdivision of Quail ridge. The home exhibits various different construction methods, to give prospective clients an understanding of the different options they can choose from when designing their own home. The living room has a high raftered ceiling, the master bedroom a scissor truss and the remainder of the rooms have flat ceilings.

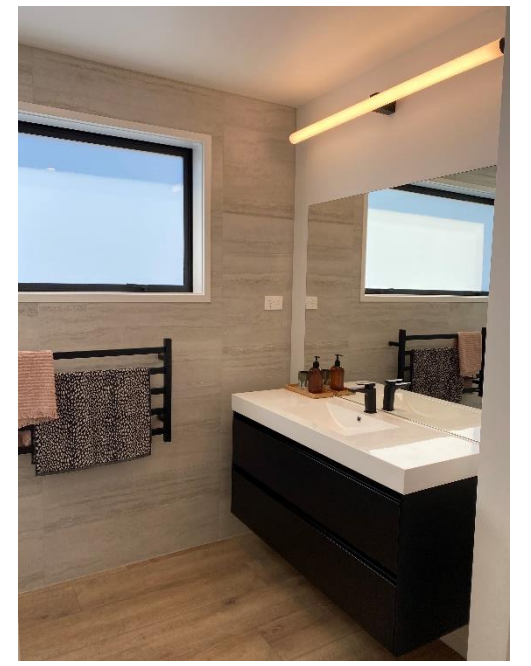



Seaview Cliff

This modern and sophisticated beachhouse is the dream bach! Indoor outdoor flow was an important factor of this design. It has large, covered outdoor areas that are usable all year round, allowing you to make the most of the stunning views. There is plenty of space in this house for extended family and friends to come and stay.





Country house

The country house is a light and open house with large windows and doors that allow for plenty of natural light inside the property. Many of the rooms have external doors which allow easy access to the outdoor living areas and swimming pool.



Materawaho Way

Indoor outdoor flow was a focus for this new build in the Lakes. It features a corner no-post slider which opens up onto a wraparound deck and a covered alfresco dining area. It has 4 bedrooms, 2 bathrooms and 2 living areas. We managed to fit a lot into a small area whilst still maintaining a feel of spaciousness.



CONTACT US



www.c2design.nz



info@c2design.nz



07 394 4242



027 426 1221



26 Poturi Street, Tauriko, Tauranga, 3112



C2 Design



